





Johan Benestam
GOLF COURSE DESIGN

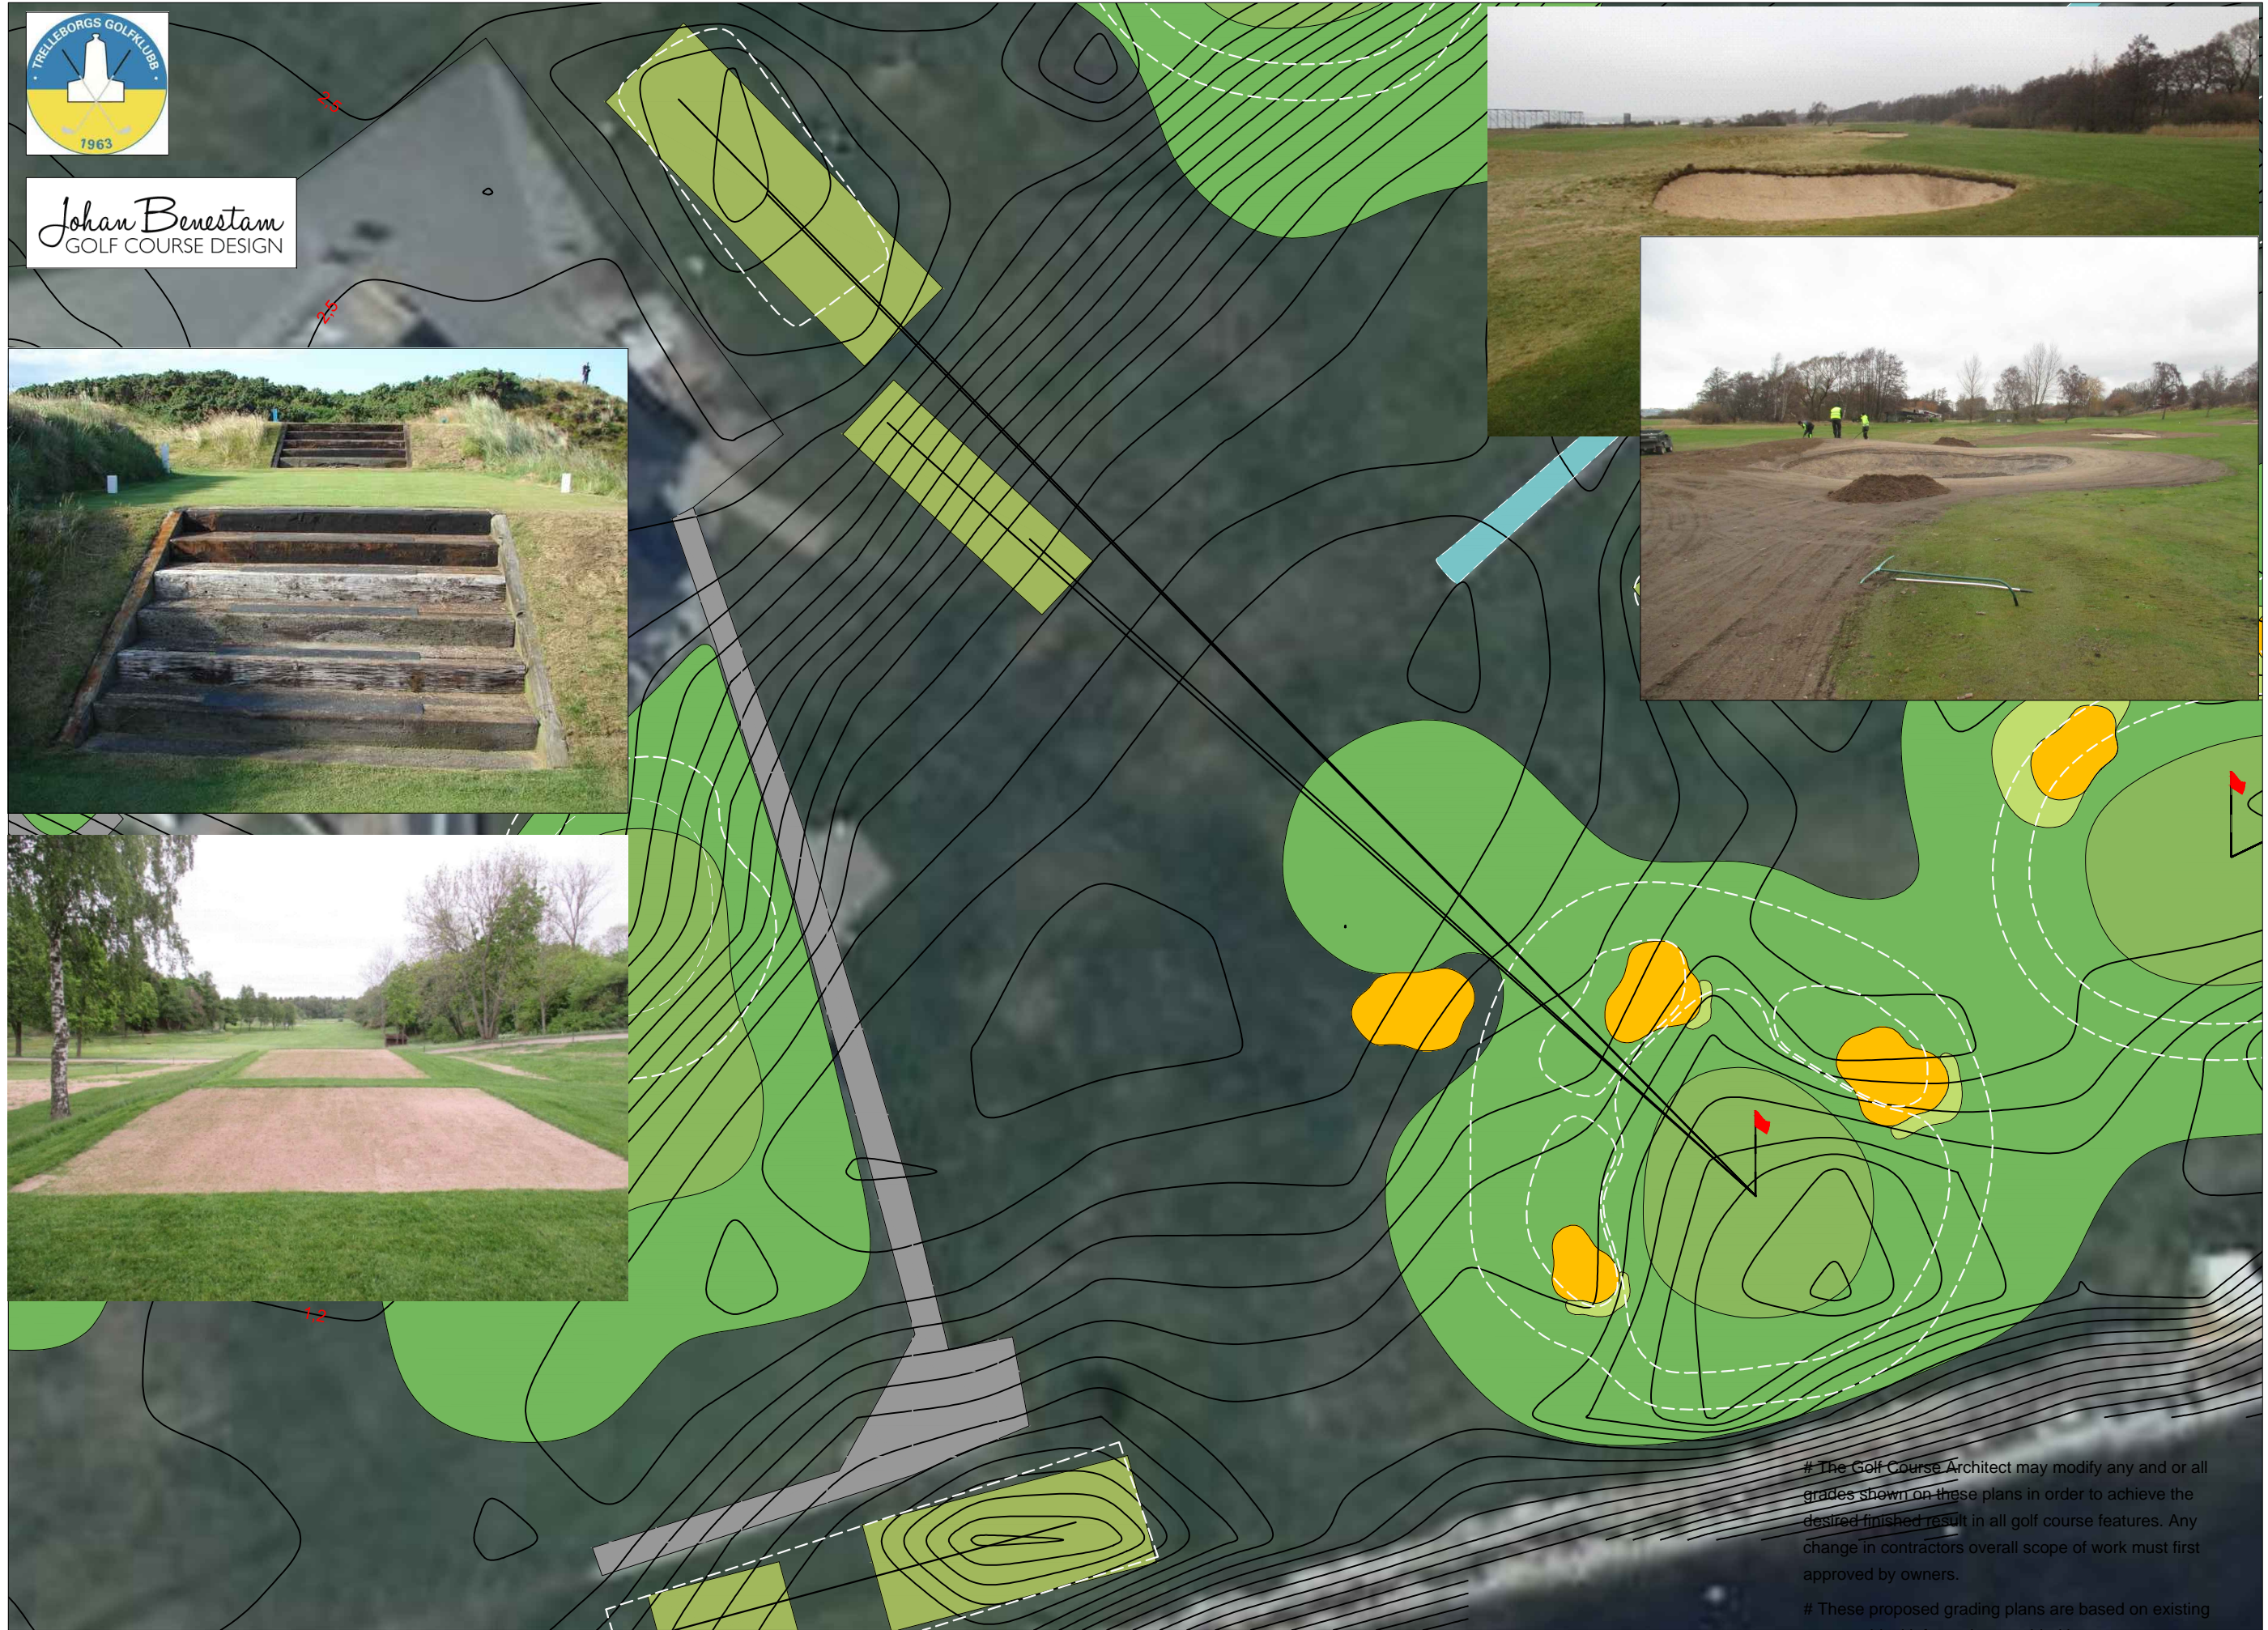

4st nya bunkrar ca tot 175m2

 

The Golf Course Architect may modify any and or all grades shown on these plans in order to achieve the desired finished result in all golf course features. Any change in contractors overall scope of work must first approved by owners.

These proposed grading plans are based on existing topographical information provided by owners.

The setting-out must be approved by the Golf Course Architect or his representative on site.

Completed By:

Johan Benestam
Master of Science in Golf Course Architecture
Virtlie, Sweden, June 2017
www.benestamgolfdesign.com

TRELLEBORGS GOLFKLUBB
TRELLEBORG, SVERIGE
KONCEPTUELL BUNKER PLAN
HÅL 10

Change made: _____
Date: _____
Sign: _____
Benestam Golf Course Design
Phone: +46 (0) 708 30 39 60
johan@benestamgolfdesign.com
Date: 2017-06-06
Project:
Trelleborgs Golfklubb
Hål 10 Bunker Koncept
Scale:
1:500 @ A3
Construction No.
001



Scale 1:500 @ A3

SHEET
1